

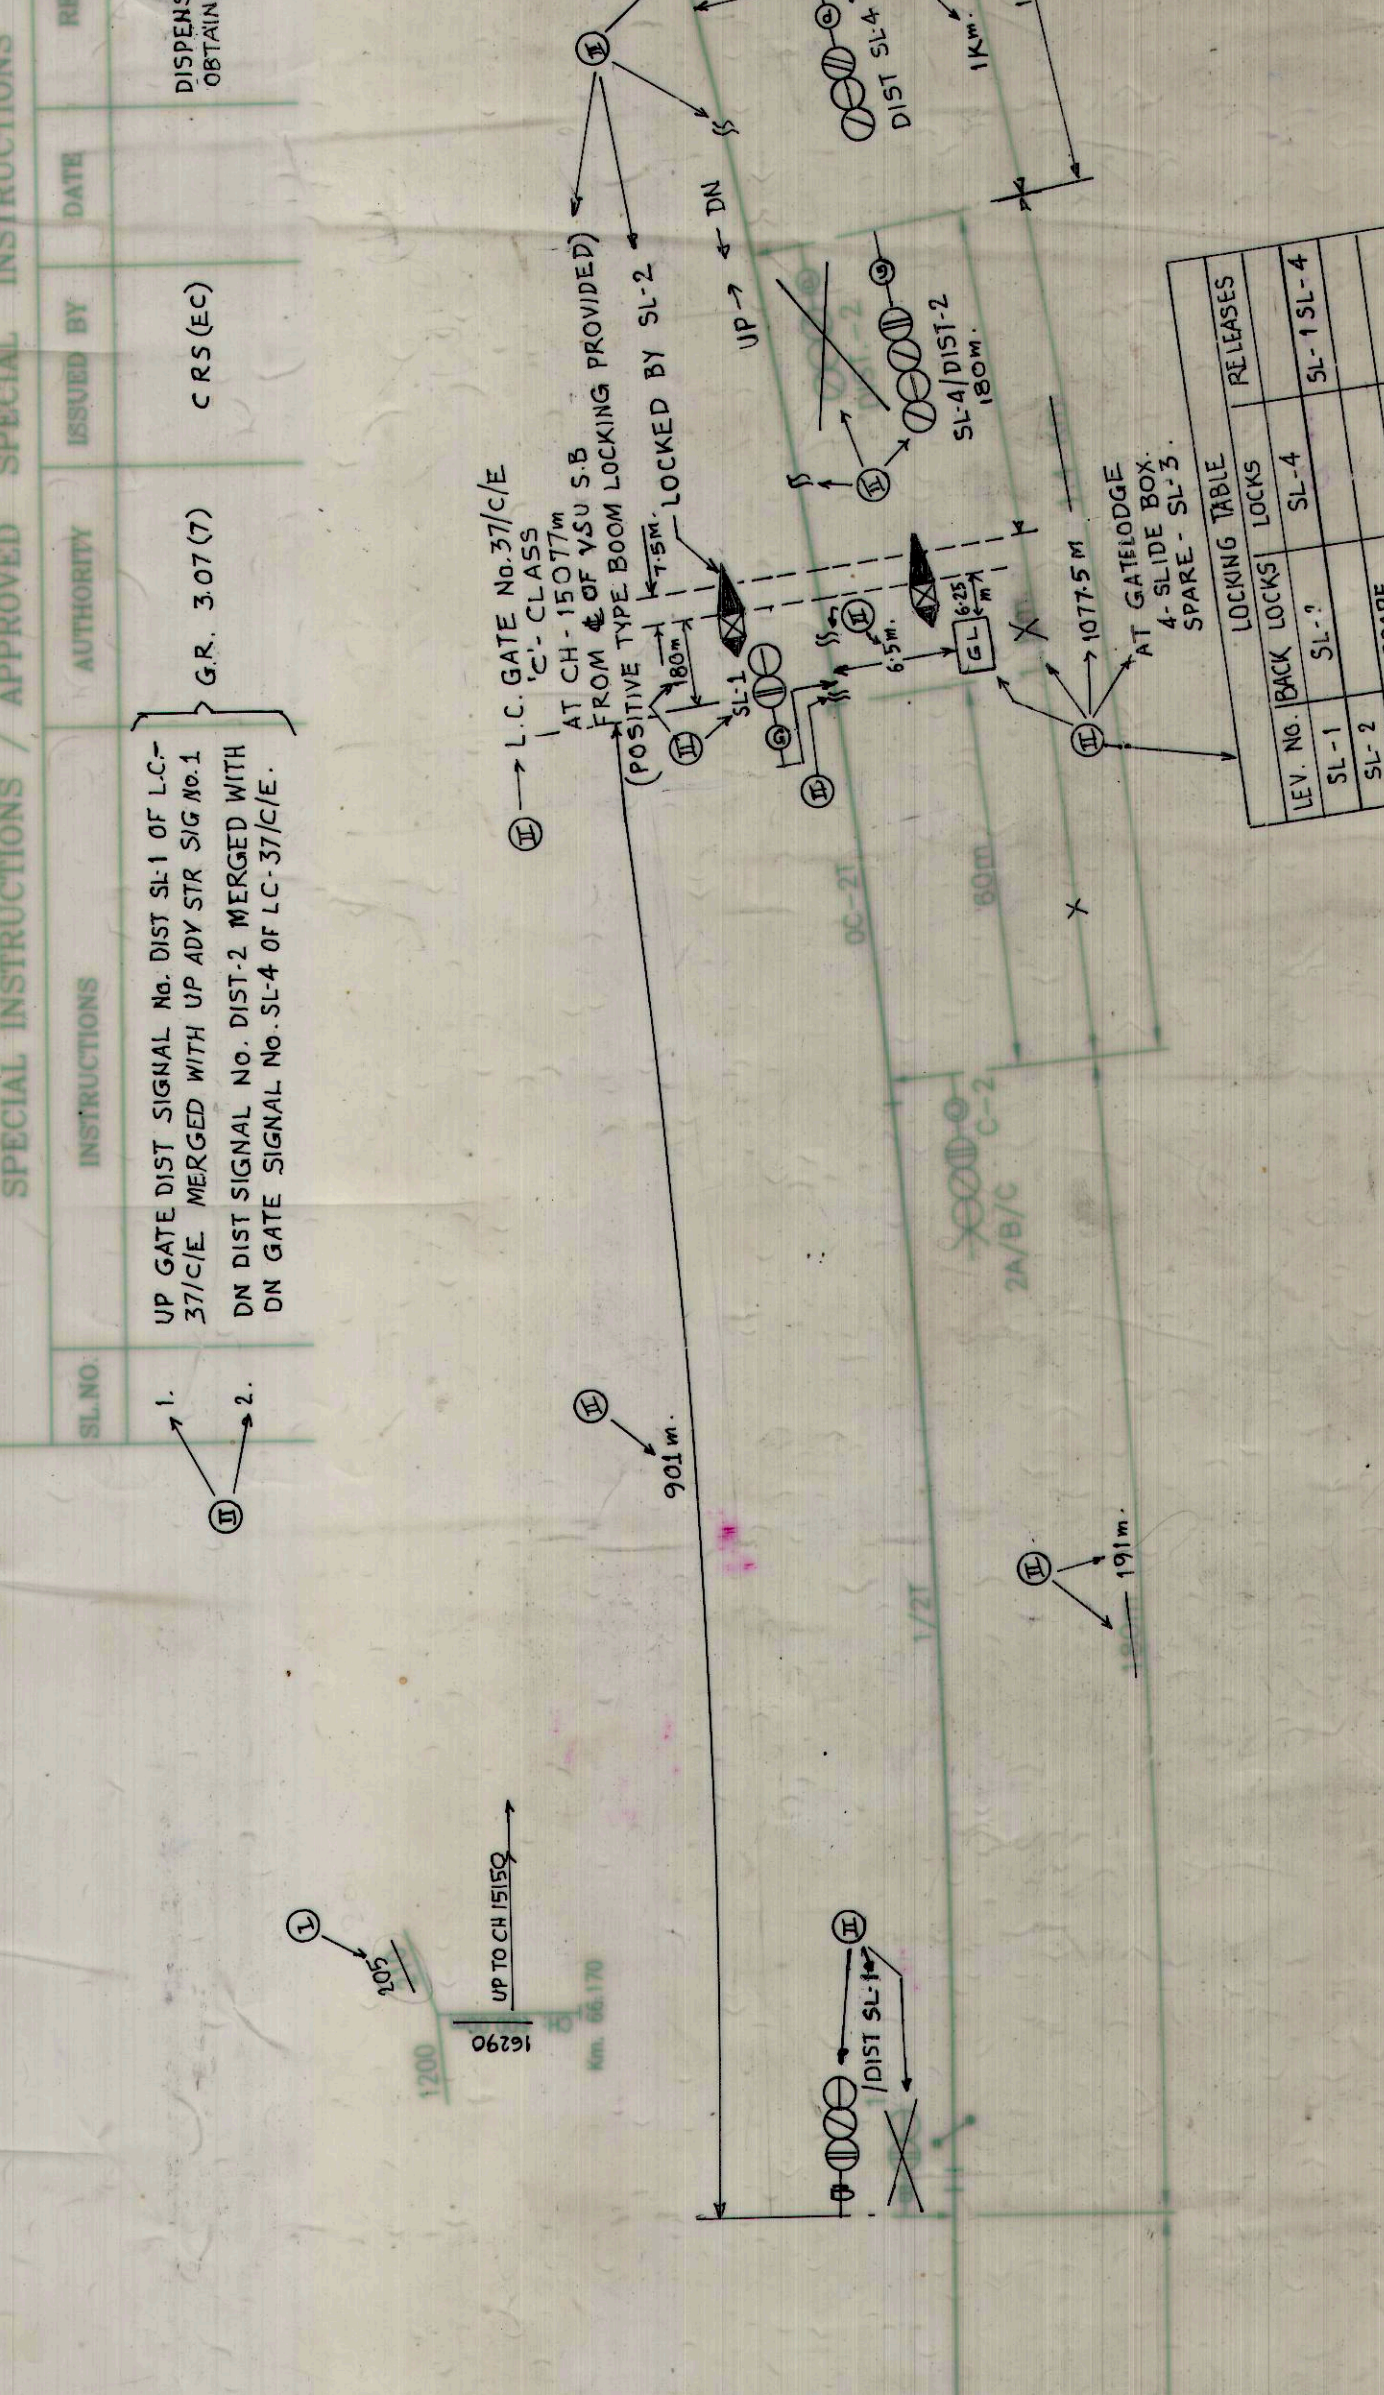
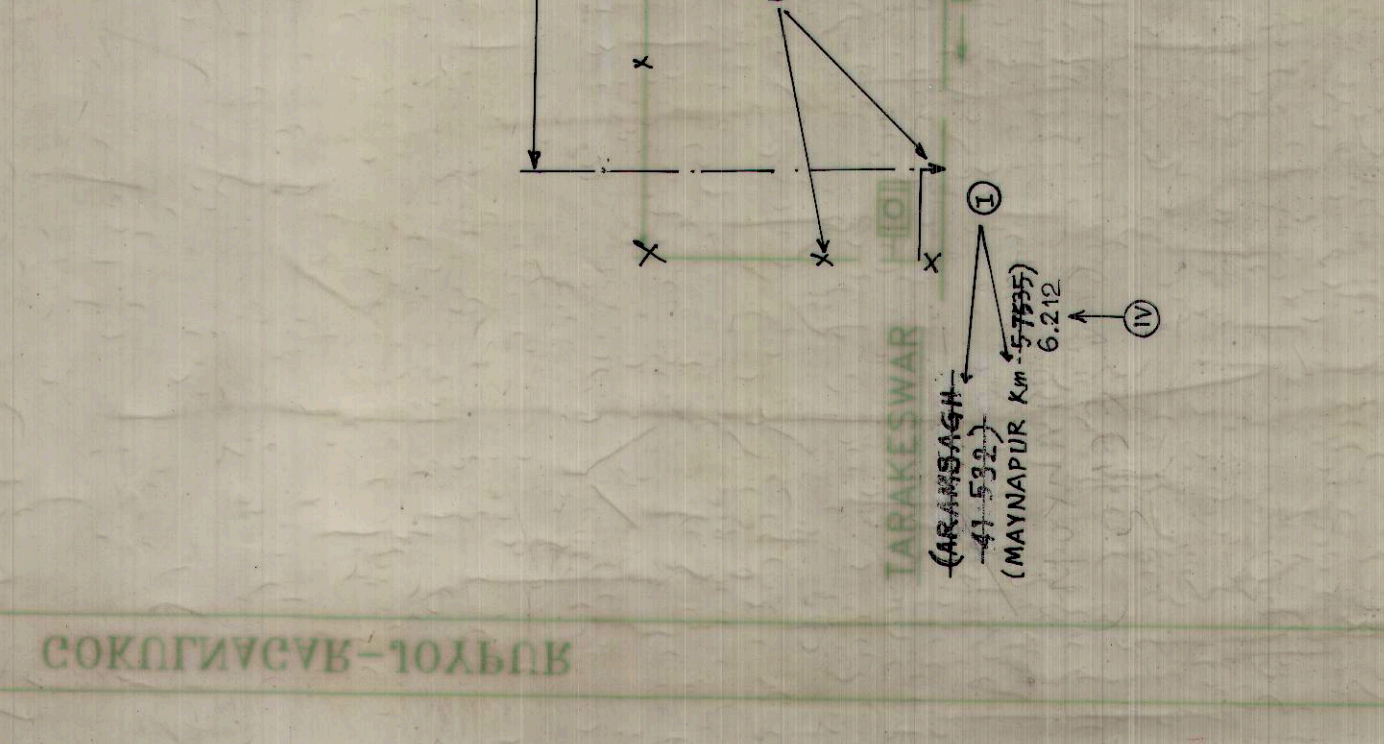
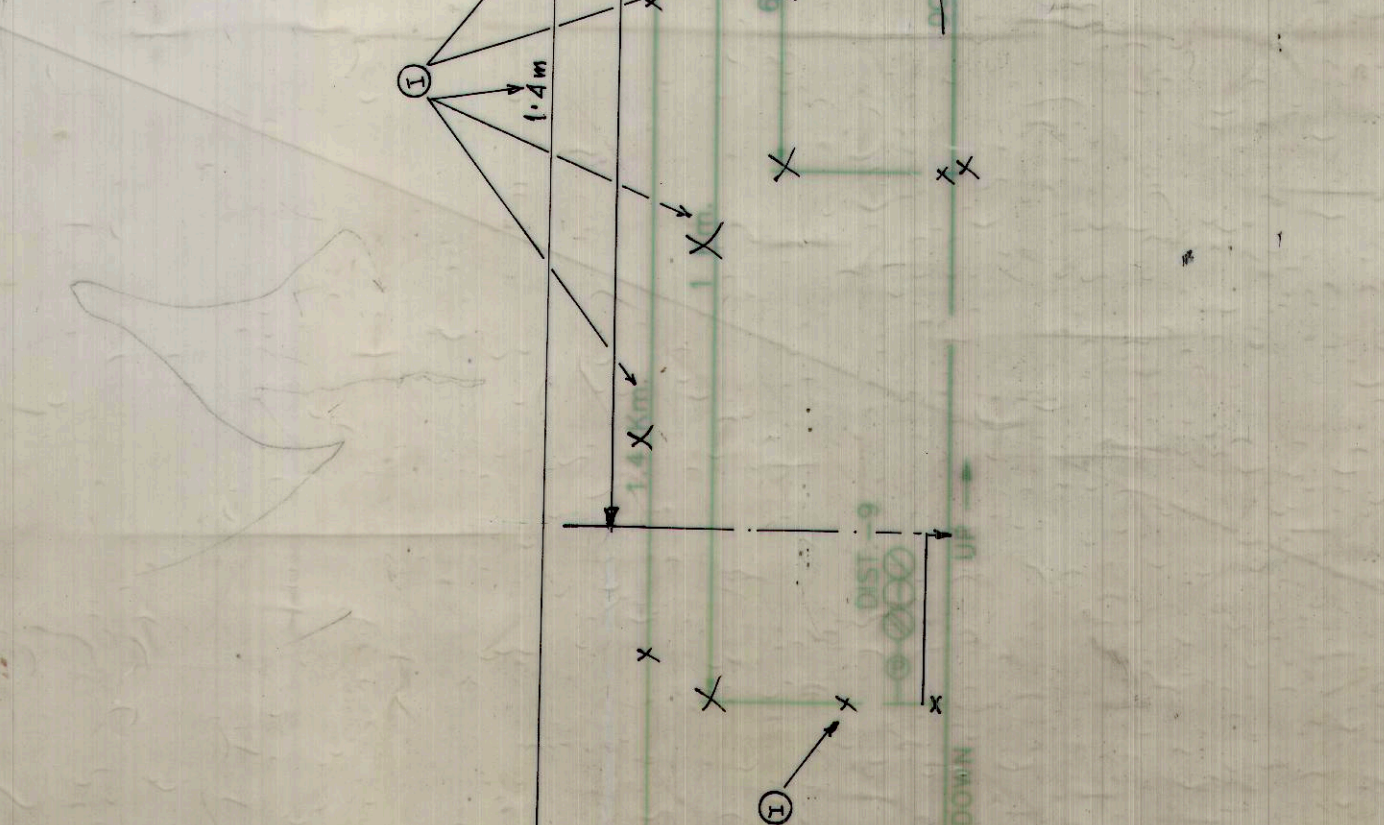
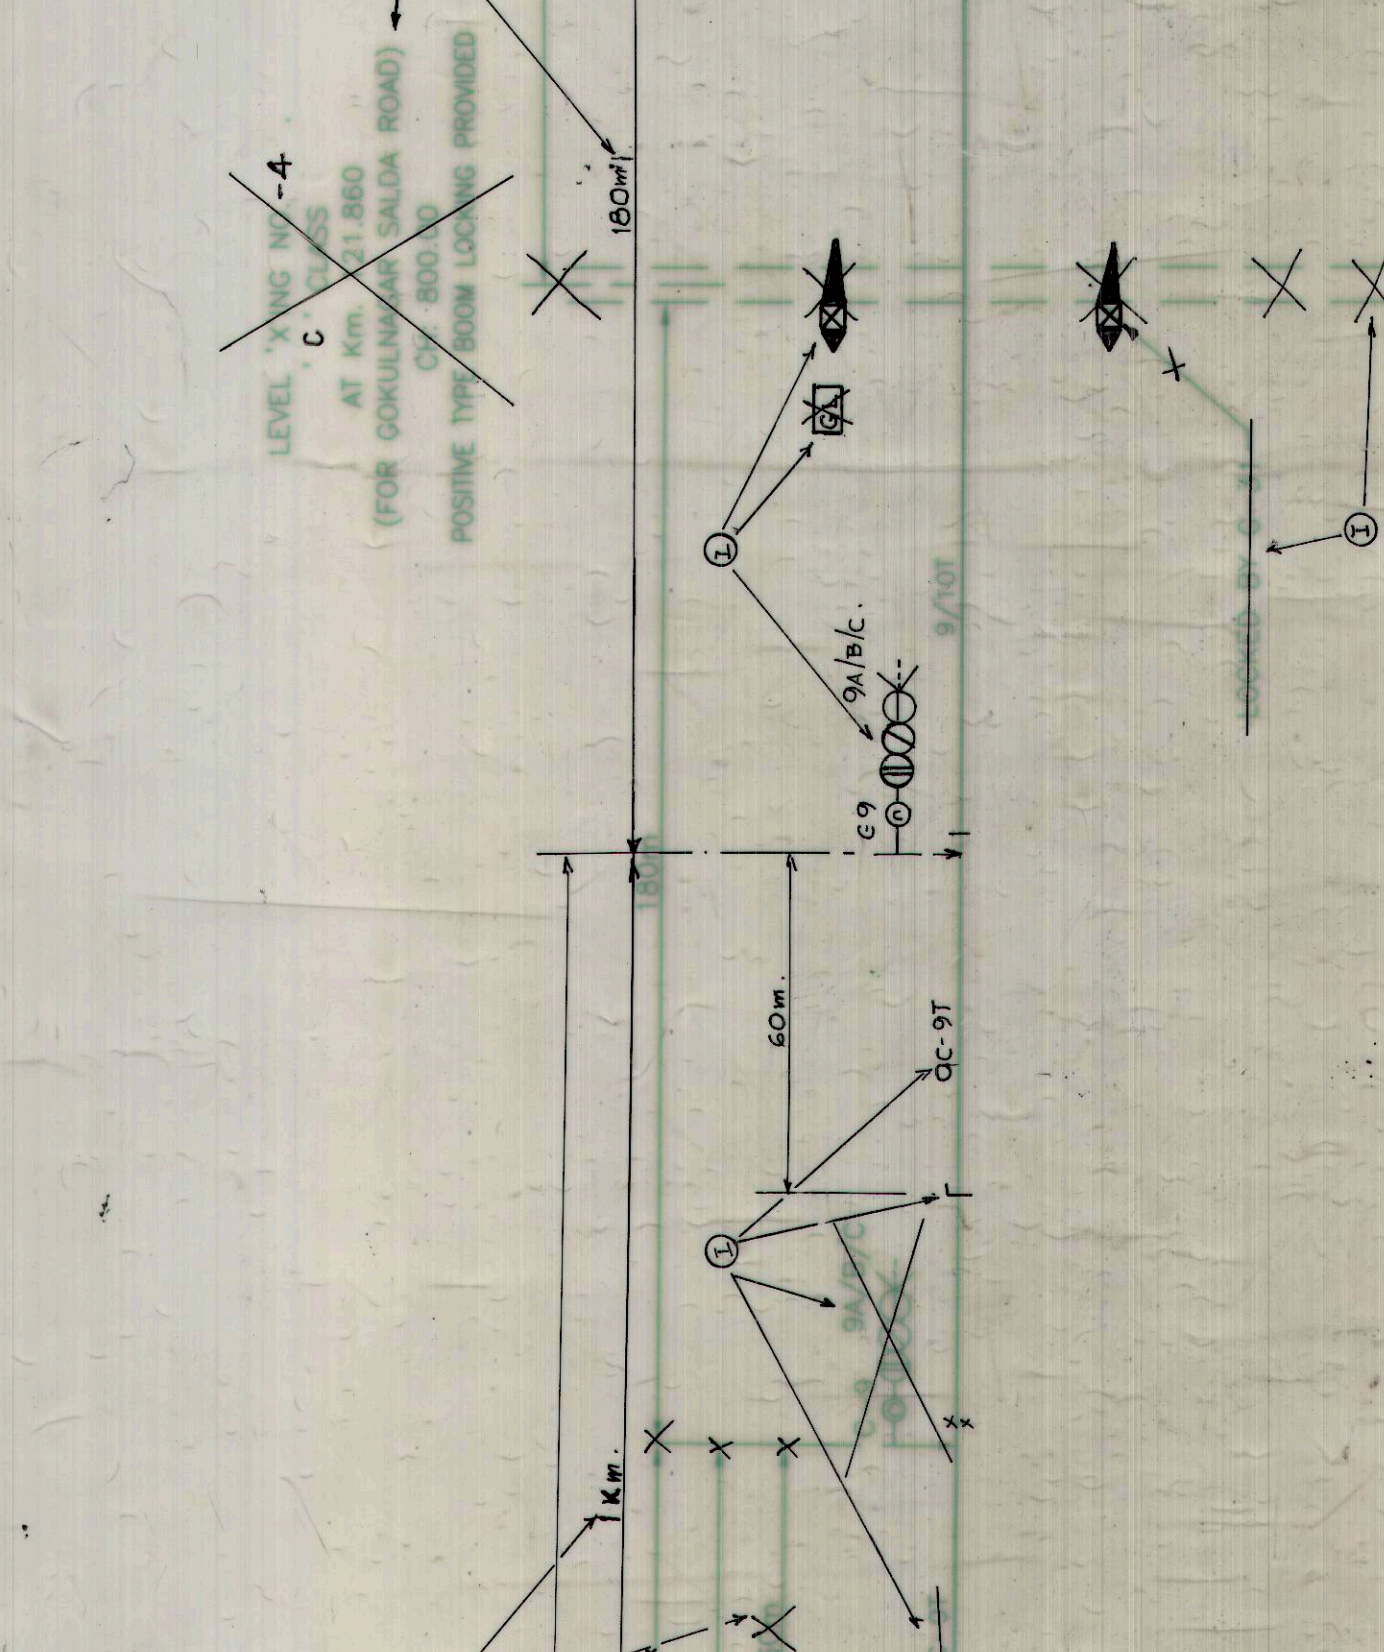
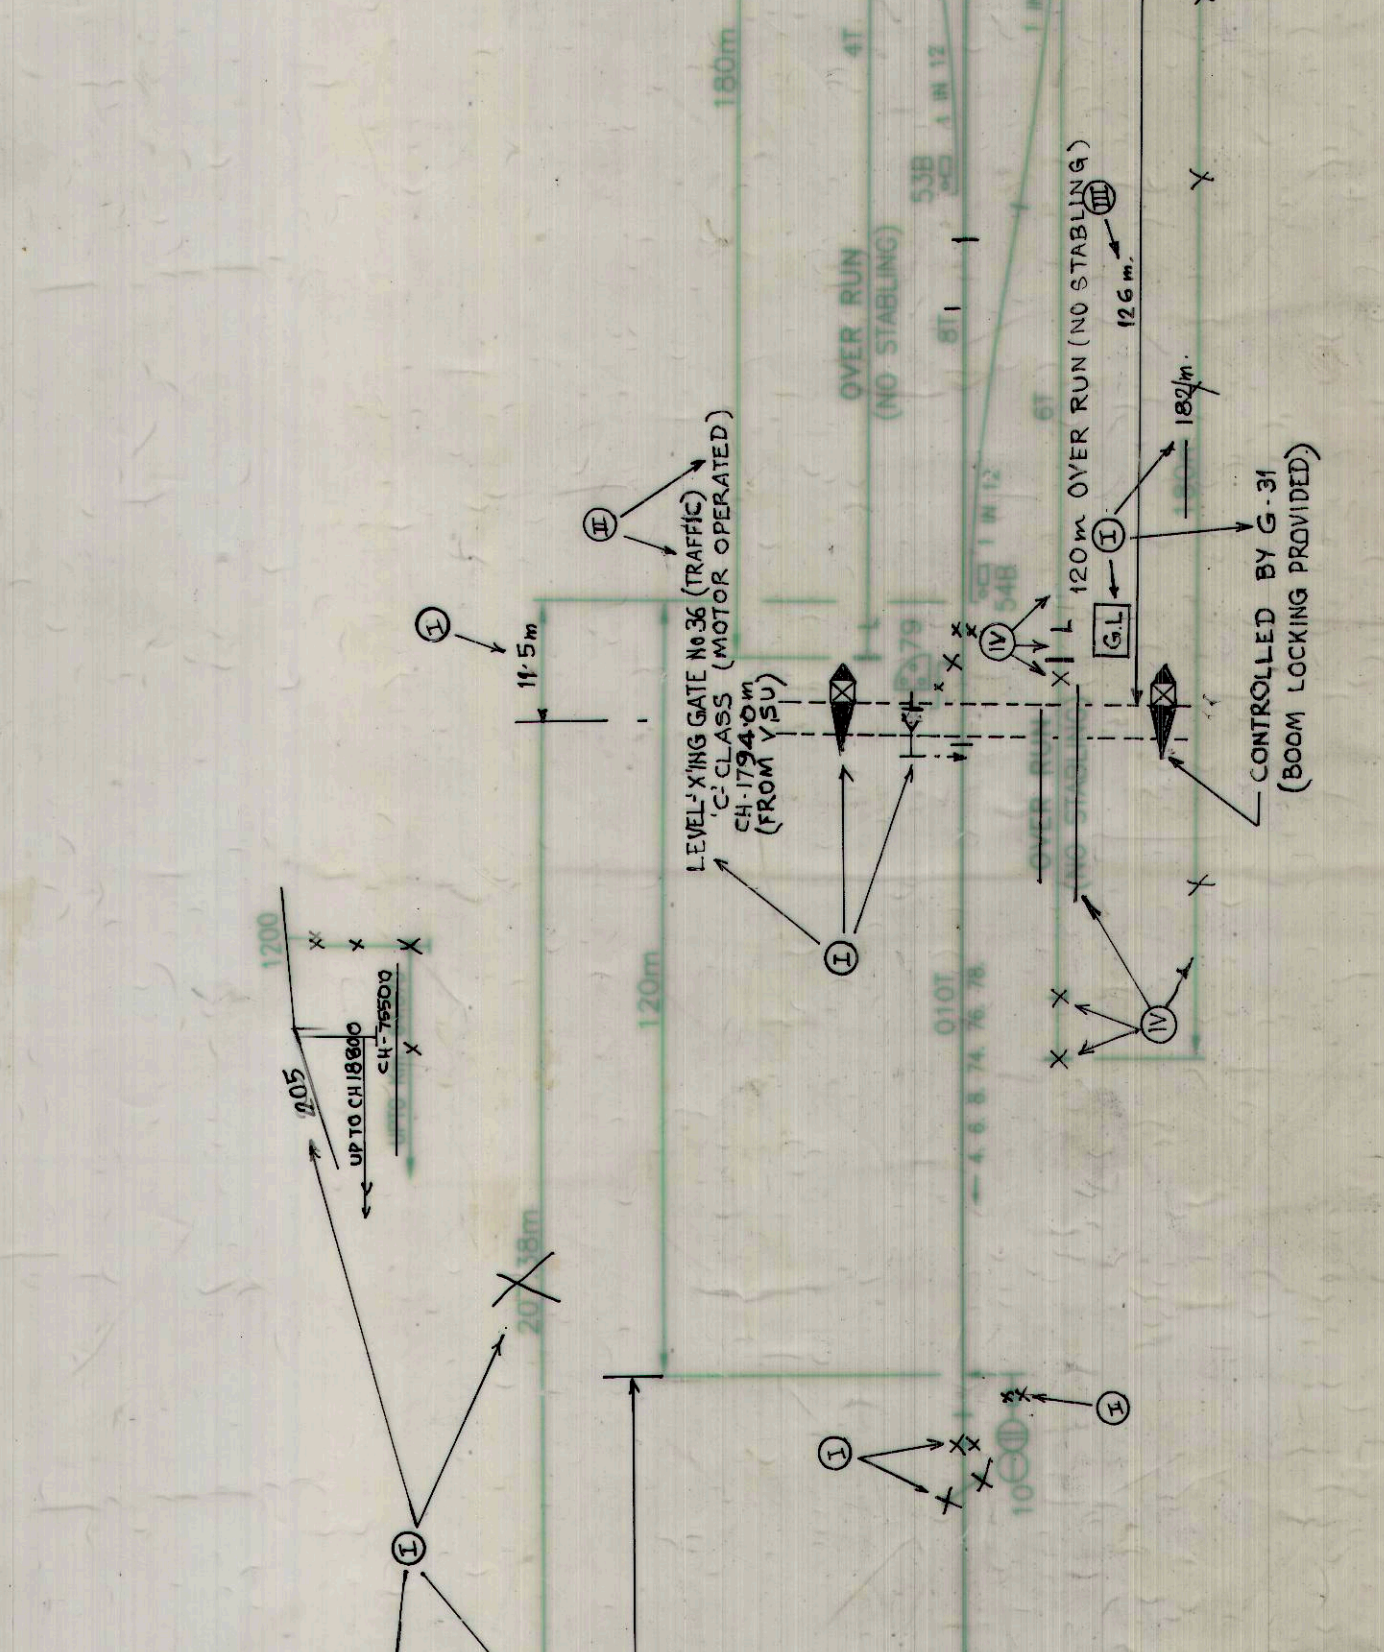
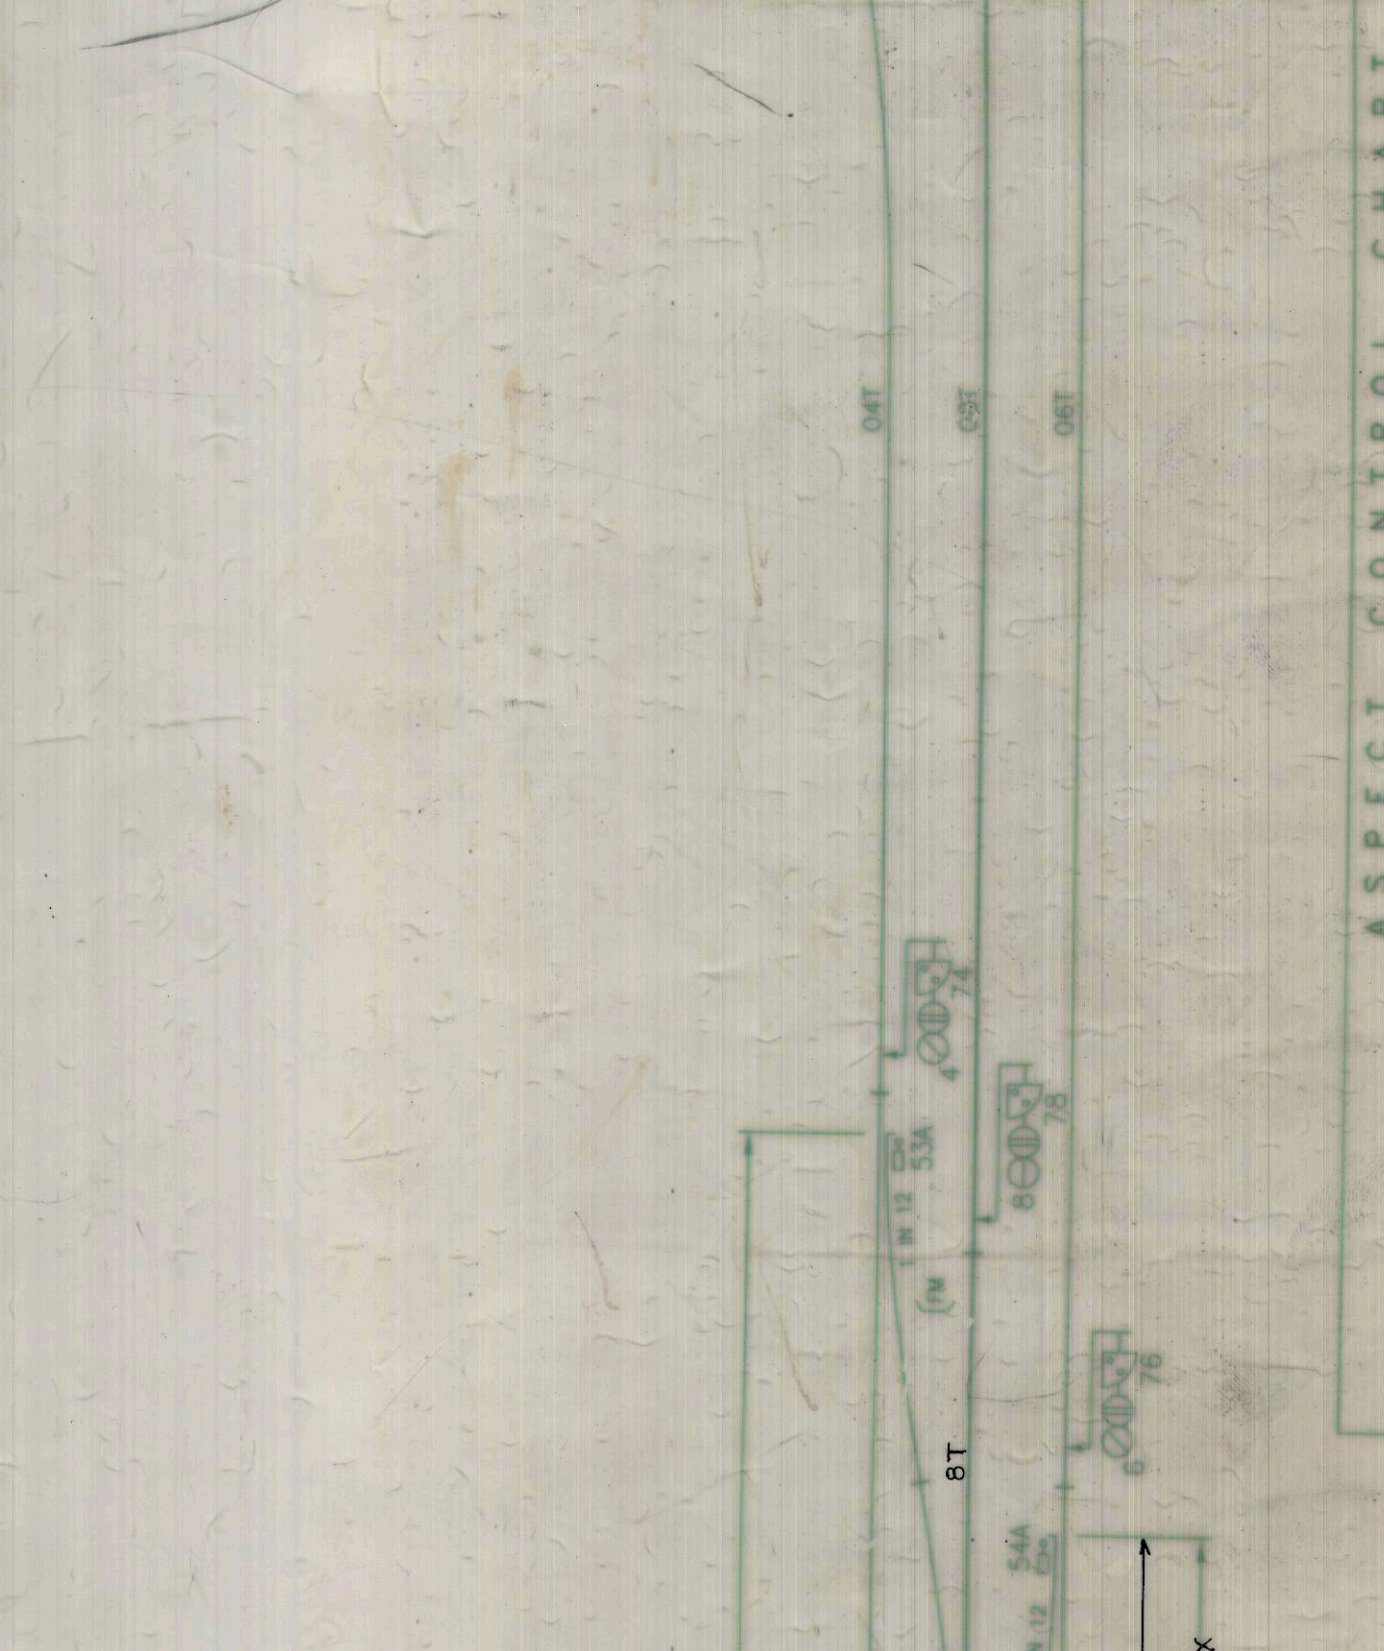


AT	DESCRIPTION	REFERENCE	CHECKED	APPROVED	DATE
I	1. ONE TRAIN ONLY SYSTEM PROVIDED WITH MANNAPUR. INSTEAD OF ABSOLUTE BLOCK SYSTEM AND NOTE NO. 1, 2, 6 & 8 CORRECTED ACCORDINGLY. 2. LC GATE NO. 4 DELETED. LC GATE NO. 36 PROVIDED AND SIG. NO. 9, 21ST, 9 UP MARKING BOARD & SH. 79 SHIFTED ACCORDINGLY. 3. CAL & CSR CORRECTED.	AS PER CSTE/C'S ORDER MANNAPUR. INSTEAD OF ABSOLUTE BLOCK SYSTEM AND NOTE NO. 1, 2, 6 & 8 CORRECTED ACCORDINGLY. NO. Y-231-2011	(S. SEN) (B. K. SAHA) (D. A. BHARTI)	(S. SEN) (B. K. SAHA) (D. A. BHARTI)	14.12.09
II	1. LC GATE NO. 37/C/E W.A.S.E. INTERLOCKED TO SUIT C.A.B./B.C. AND WIDE RASTE/C/IN/MS. DIST-2 MARGED WITH GATE SIGNAL & DIST-1 MERGED WITH ADV STR. 1 AND DISPENSATION TO BE OBTAINED. 2. GATE NO. 36 MOTOR OPERATED & W.A.S.E. LINE B.P. 11/01/12. TRAFFIC CONTROL.	AS PER CSTE/C'S ORDER INTERLOCKED TO SUIT C.A.B./B.C. AND WIDE RASTE/C/IN/MS. DIST-2 MARGED WITH GATE SIGNAL & DIST-1 MERGED WITH ADV STR. 1 AND DISPENSATION TO BE OBTAINED. 2. GATE NO. 36 MOTOR OPERATED & W.A.S.E. LINE B.P. 11/01/12. TRAFFIC CONTROL.	(S. SEN) (B. K. SAHA)	(S. SEN) (B. K. SAHA)	
III	AS PER CSTE/C'S ORDER W.A.S.E. & WIDE RASTE/C/IN/MS. DIST. 25. 01. 2012.	AS PER CSTE/C'S ORDER W.A.S.E. & WIDE RASTE/C/IN/MS. DIST. 25. 01. 2012.	(S. SEN) (B. K. SAHA)	(S. SEN) (B. K. SAHA)	
IV	1. INTER STATION DISTANCE AT BOTH END ARE CORRECTED. 2. KILOMETERASE OF C.I. OF STATION BLDG IS CORRECTED. 3. BUFFER ON OVER-RUN OF COMMON LINE (LEFT HAND SIDE PAGING TARKESWAR) IS SHIFTED & OVER-RUN LENGTH IS REDUCED TO 120M.	AS PER CSTE/C'S ORDER ORDER & TO SUIT C.E.S. DR. NO. Y-231-2011 (ALT-H).	(S. SEN) (B. K. SAHA)	(S. SEN) (B. K. SAHA)	

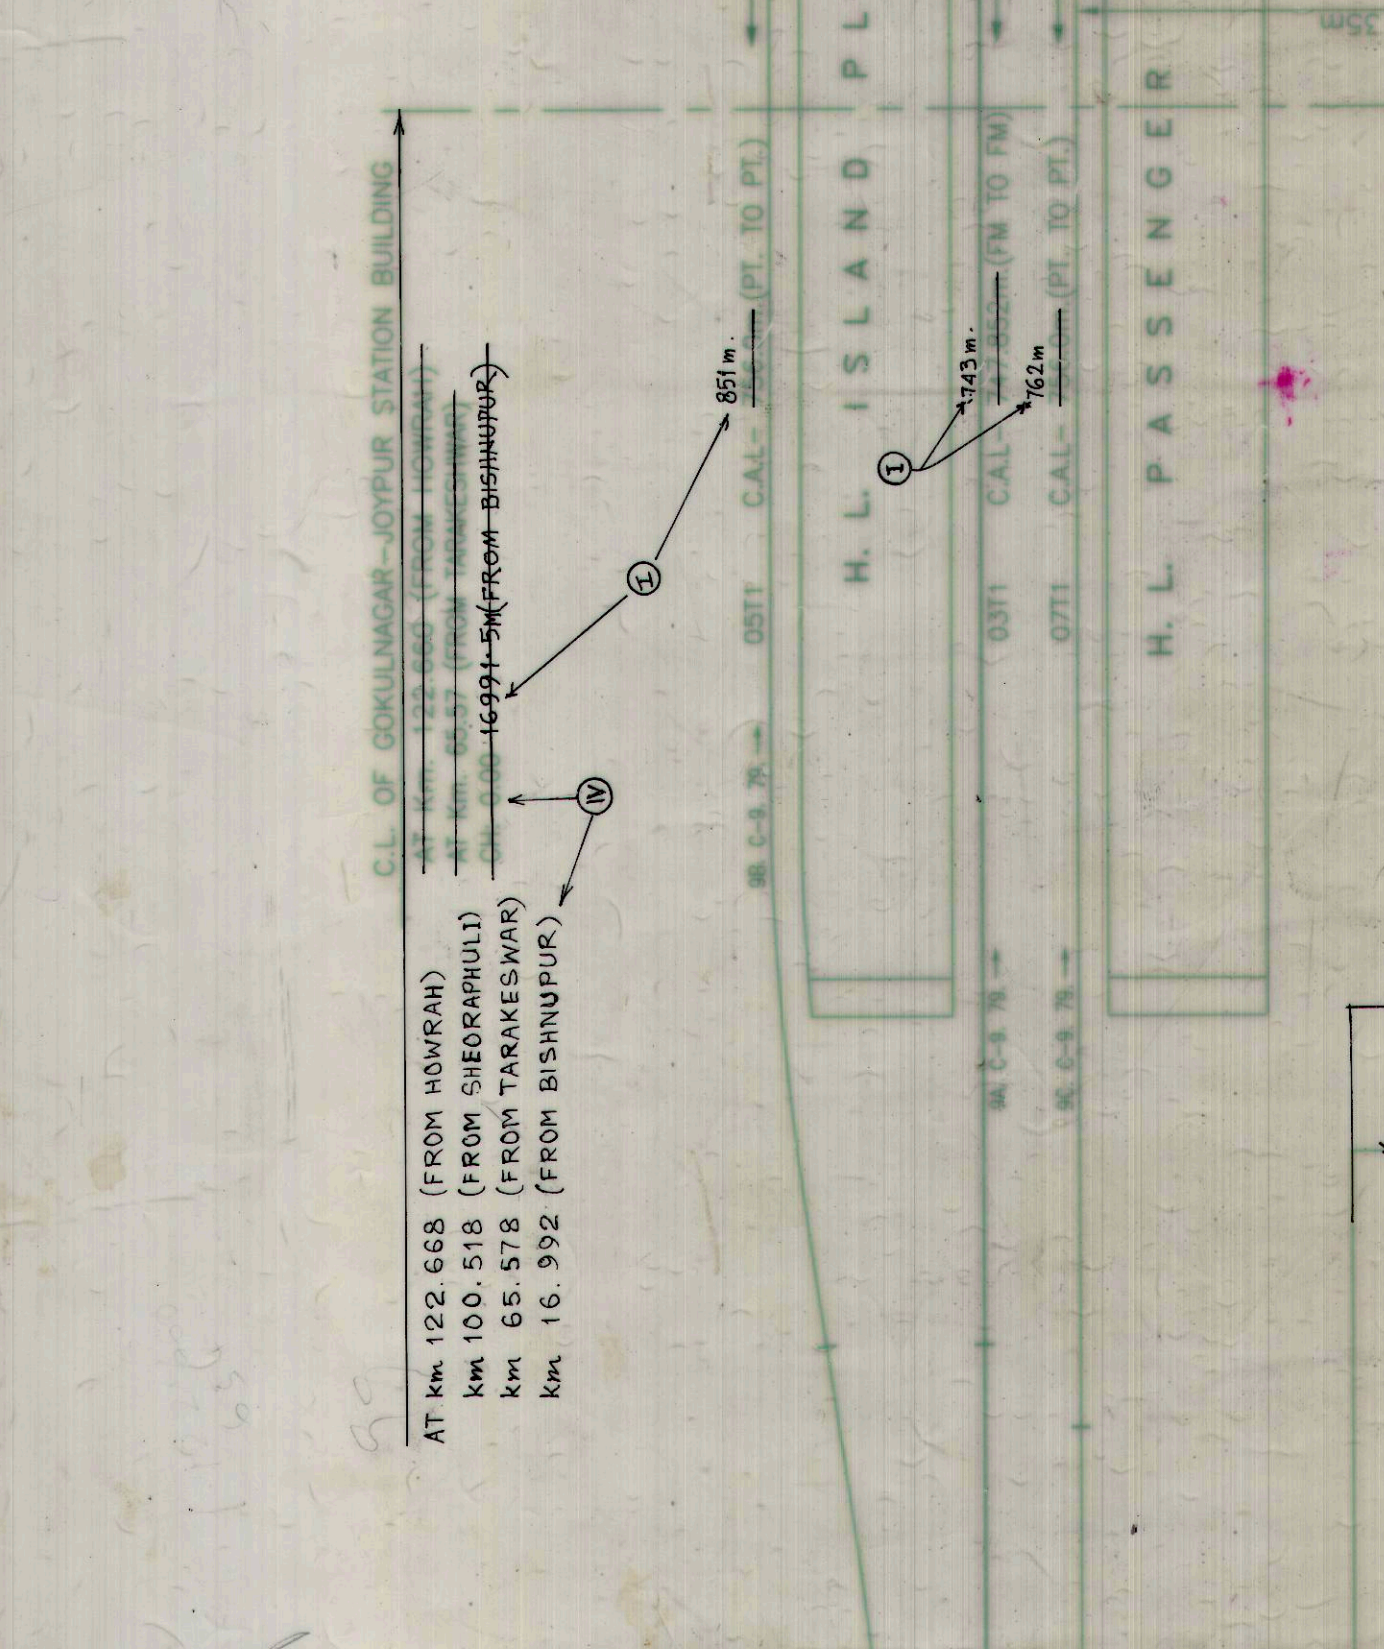

SPECIAL INSTRUCTIONS / APPROVED SPECIAL INSTRUCTIONS	ISSUED BY	DATE	REMARKS
1. UP GATE DIST SIGNAL NO. DIST SL-1 OF LC-37/C/E MERGED WITH UP ADV STR SIG NO. 1. 2. DN DIST SIGNAL NO. DIST-2 MERGED WITH DN GATE SIGNAL NO. SL-4 OF LC-37/C/E.	C.S.S. (EC)	GR. 3.07.07	DISPENSATION TO BE OBTAINED.

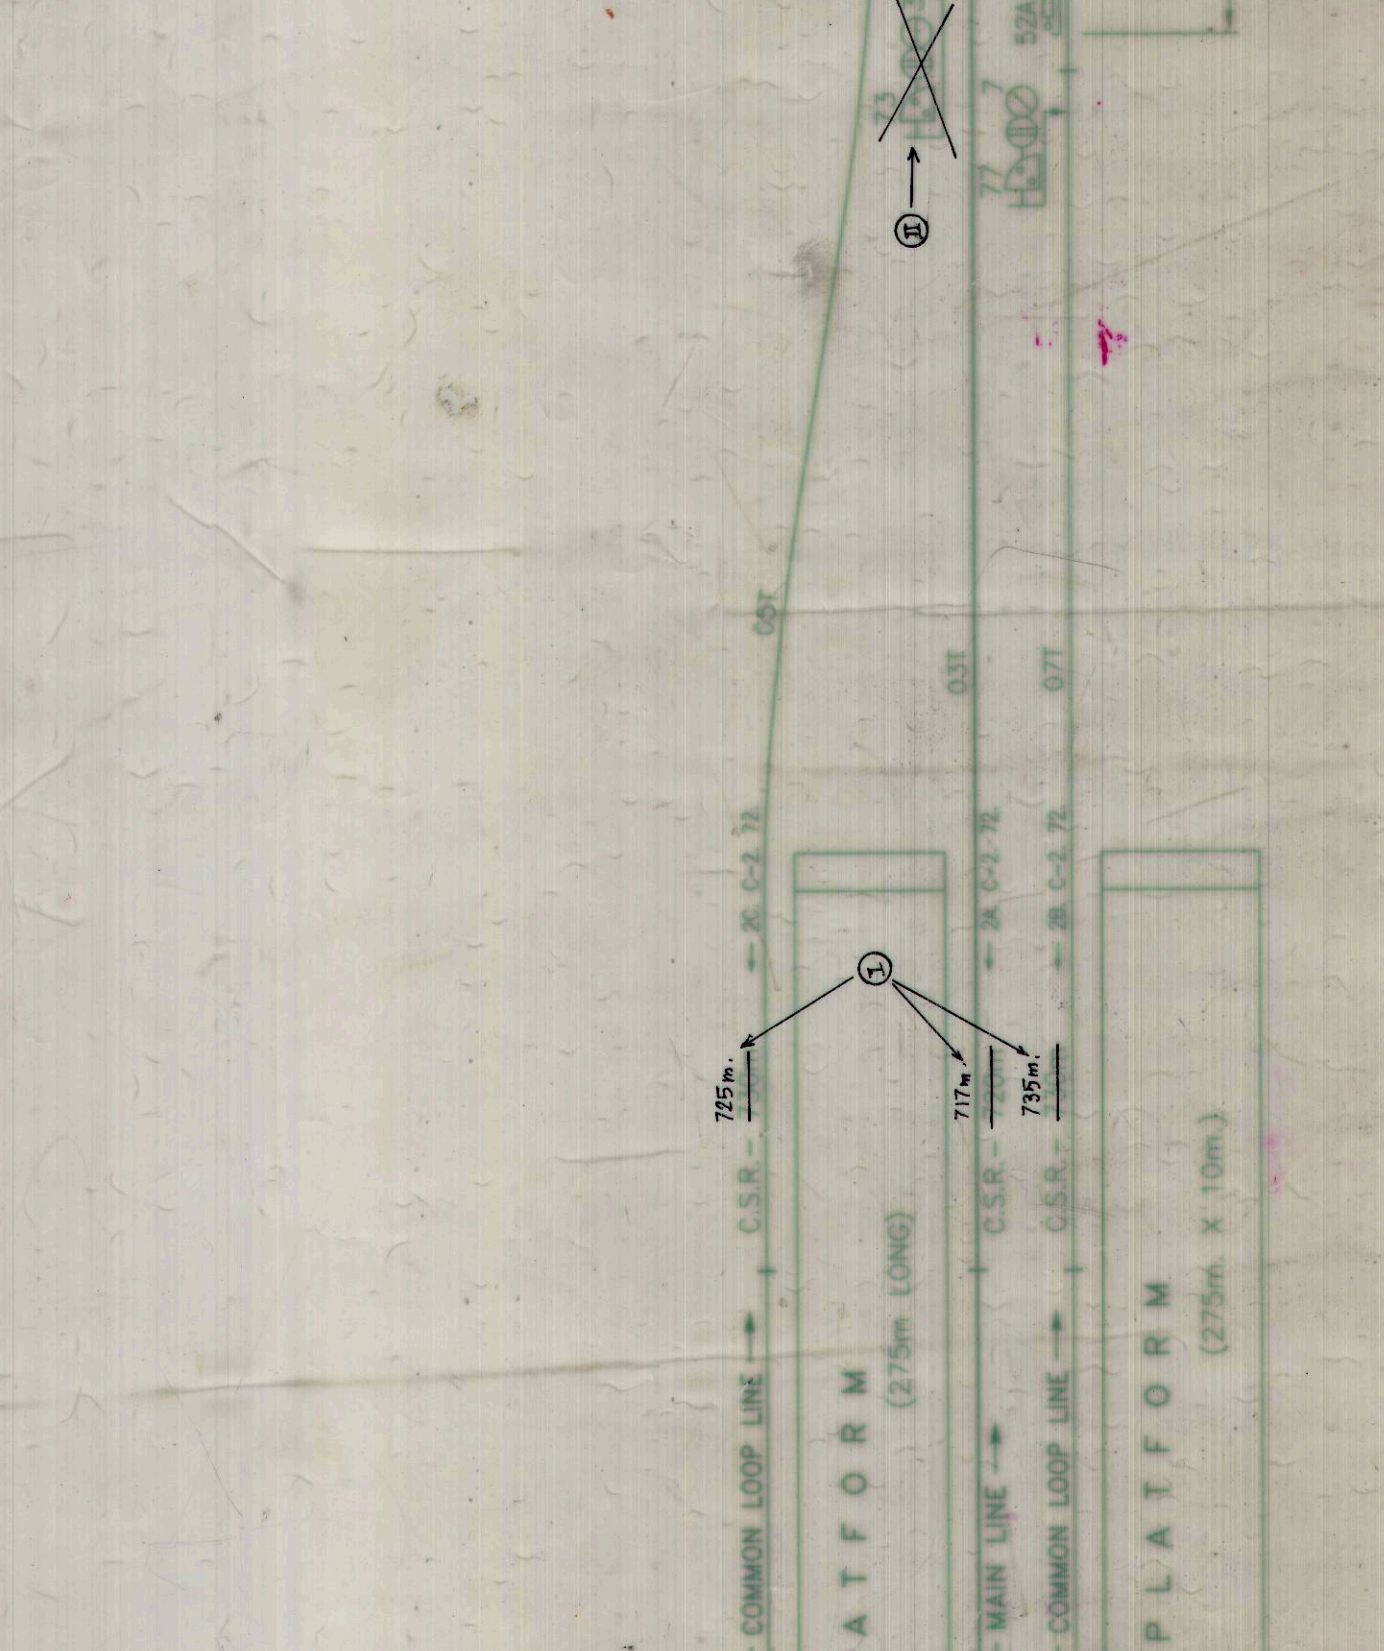

APPROVED	CHECKED	DATE
P. K. JENA (PT)	(S. SEN) (B. K. SAHA)	14.12.2009

APPROVED	CHECKED	DATE
(S. SEN) (B. K. SAHA)	(S. SEN) (B. K. SAHA)	14.12.2009

APPROVED	CHECKED	DATE
(S. SEN) (B. K. SAHA)	(S. SEN) (B. K. SAHA)	14.12.2009

